


Copyright 2008 Creations West Inc.  
 This plan is the property of Creations West Inc. and  
 shall not be duplicated in any form or used as the  
 basis for any new plans.  
 The General Contractor or Builder is to assume full  
 responsibility for verifying the conditions, dimensions and  
 materials shown on this drawing.

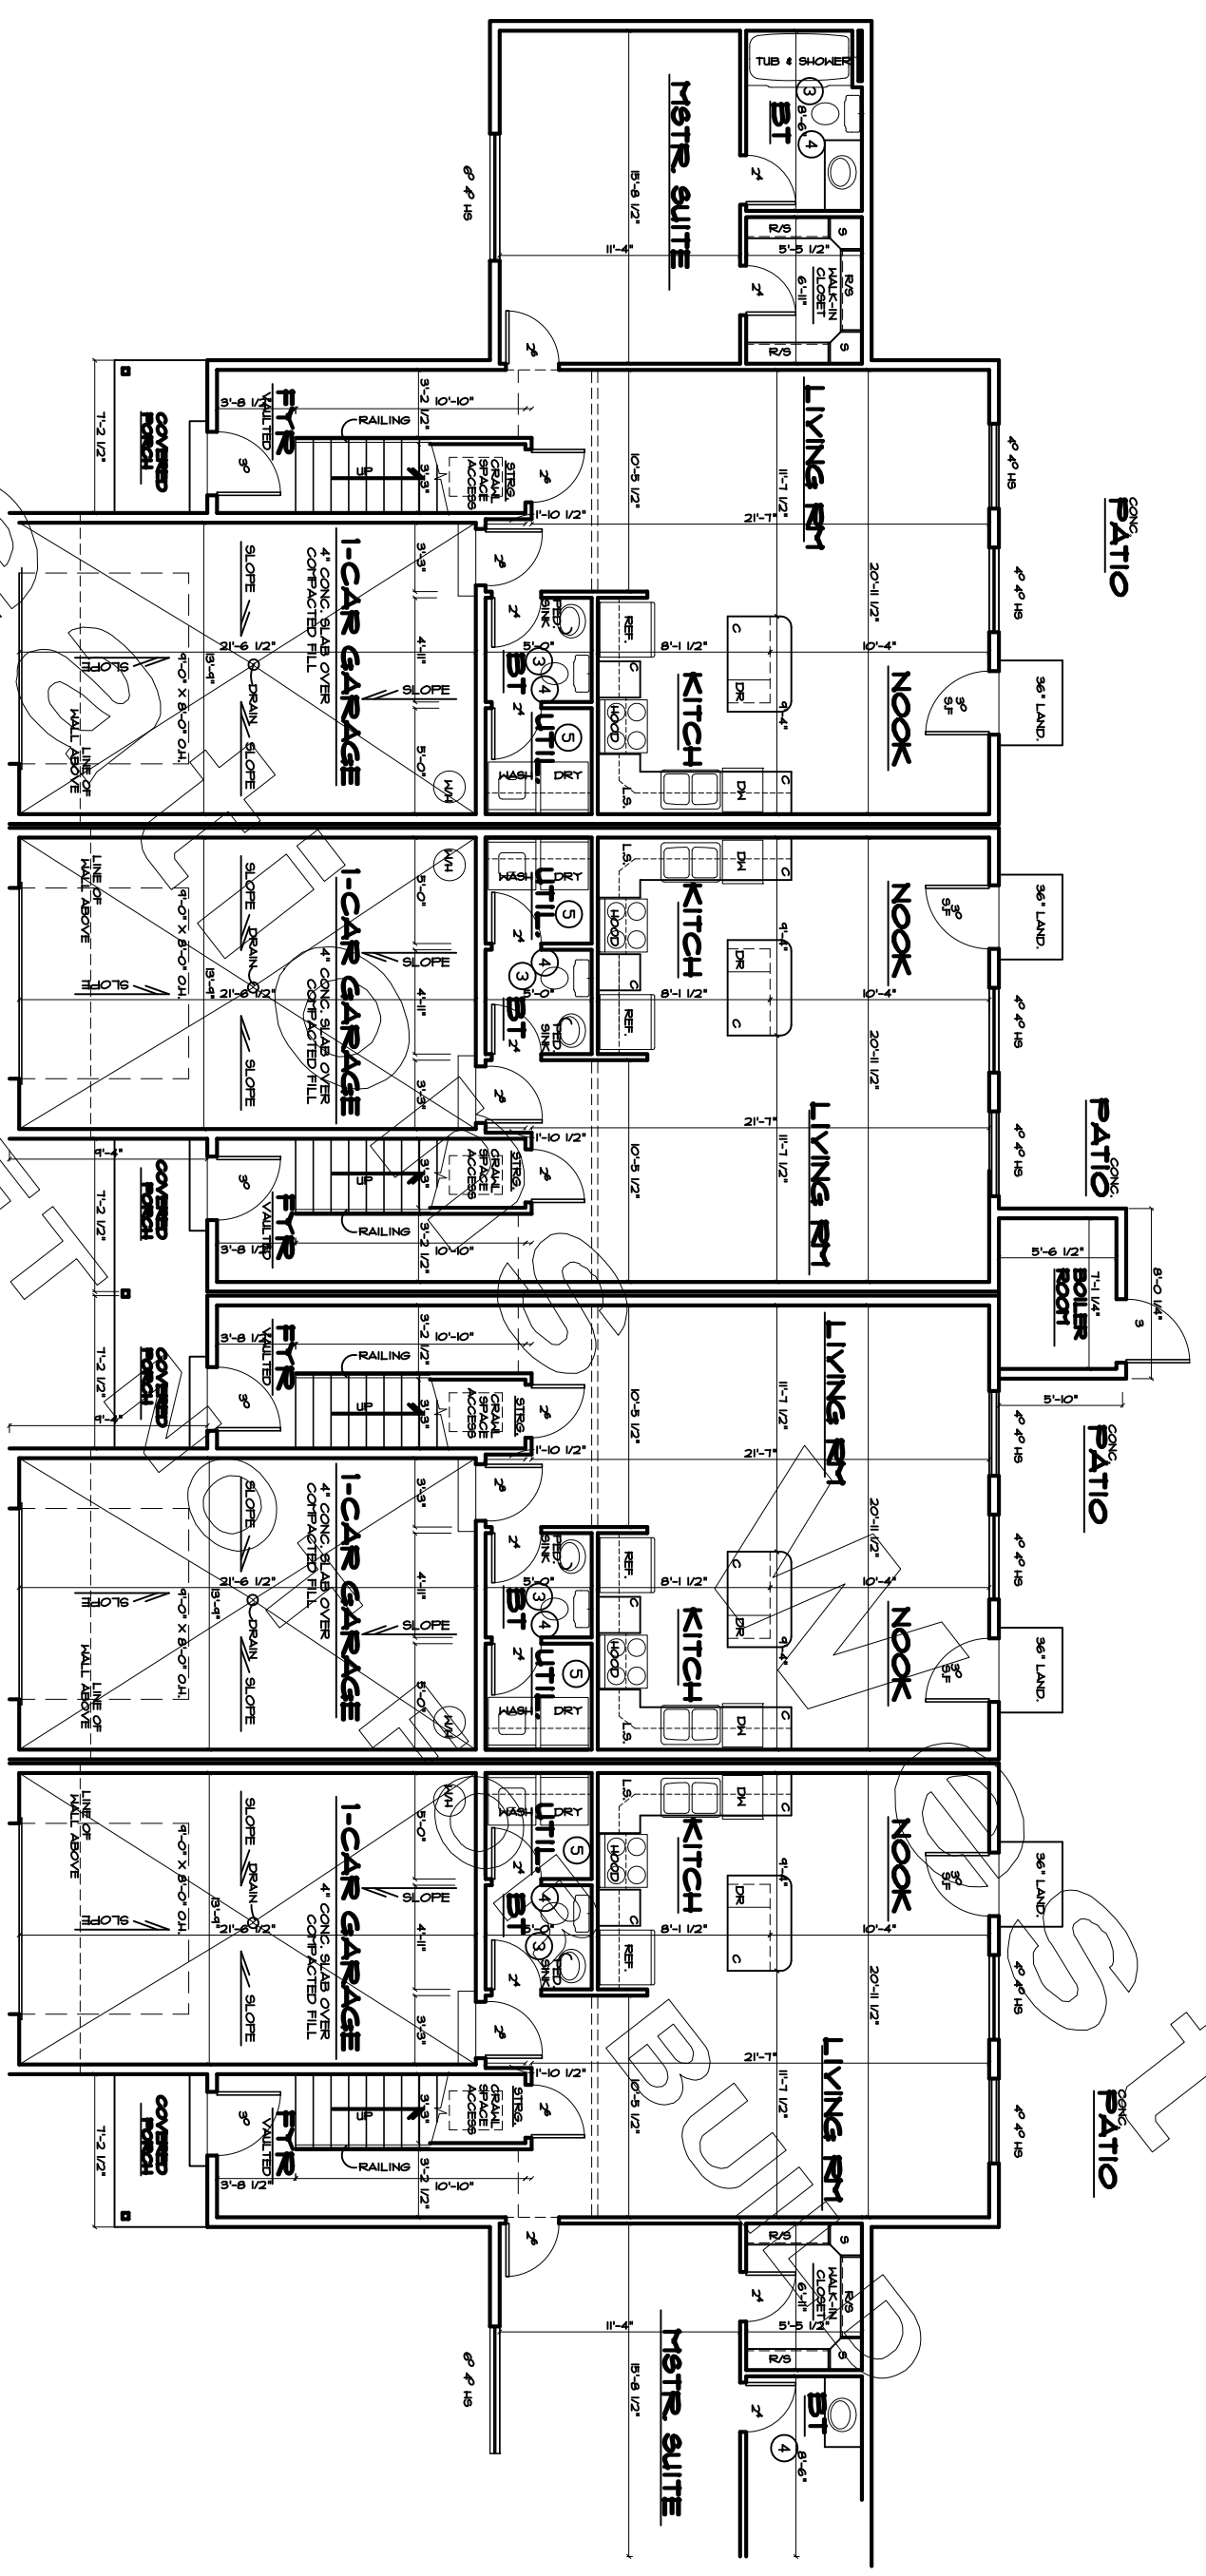

**UNIT-A**  
 424 SQ. FT. MAIN LEVEL

**UNIT-B**  
 636 SQ. FT. MAIN LEVEL

**UNIT-B**  
 636 SQ. FT. MAIN LEVEL

**UNIT-A**  
 424 SQ. FT. MAIN LEVEL

**FLOOR PLAN - B**

SCALE 1/4" = 1'-0"

Note: connection back flow preventer shall be installed

PLAN NUMBER  
**COMPLEX-D-04**

DATE: 3



**CREATIONS WEST**  
 AFFLUENT ARCHITECTS  
 WWW.CREATIONSWEST.COM  
 1664 N. 1000 W.  
 Layton, Utah 84041  
 P: 801.25.6700  
 plans@creationswest.com

PLANNED FOR: